


WEST

OST

»AN DER MAAS«

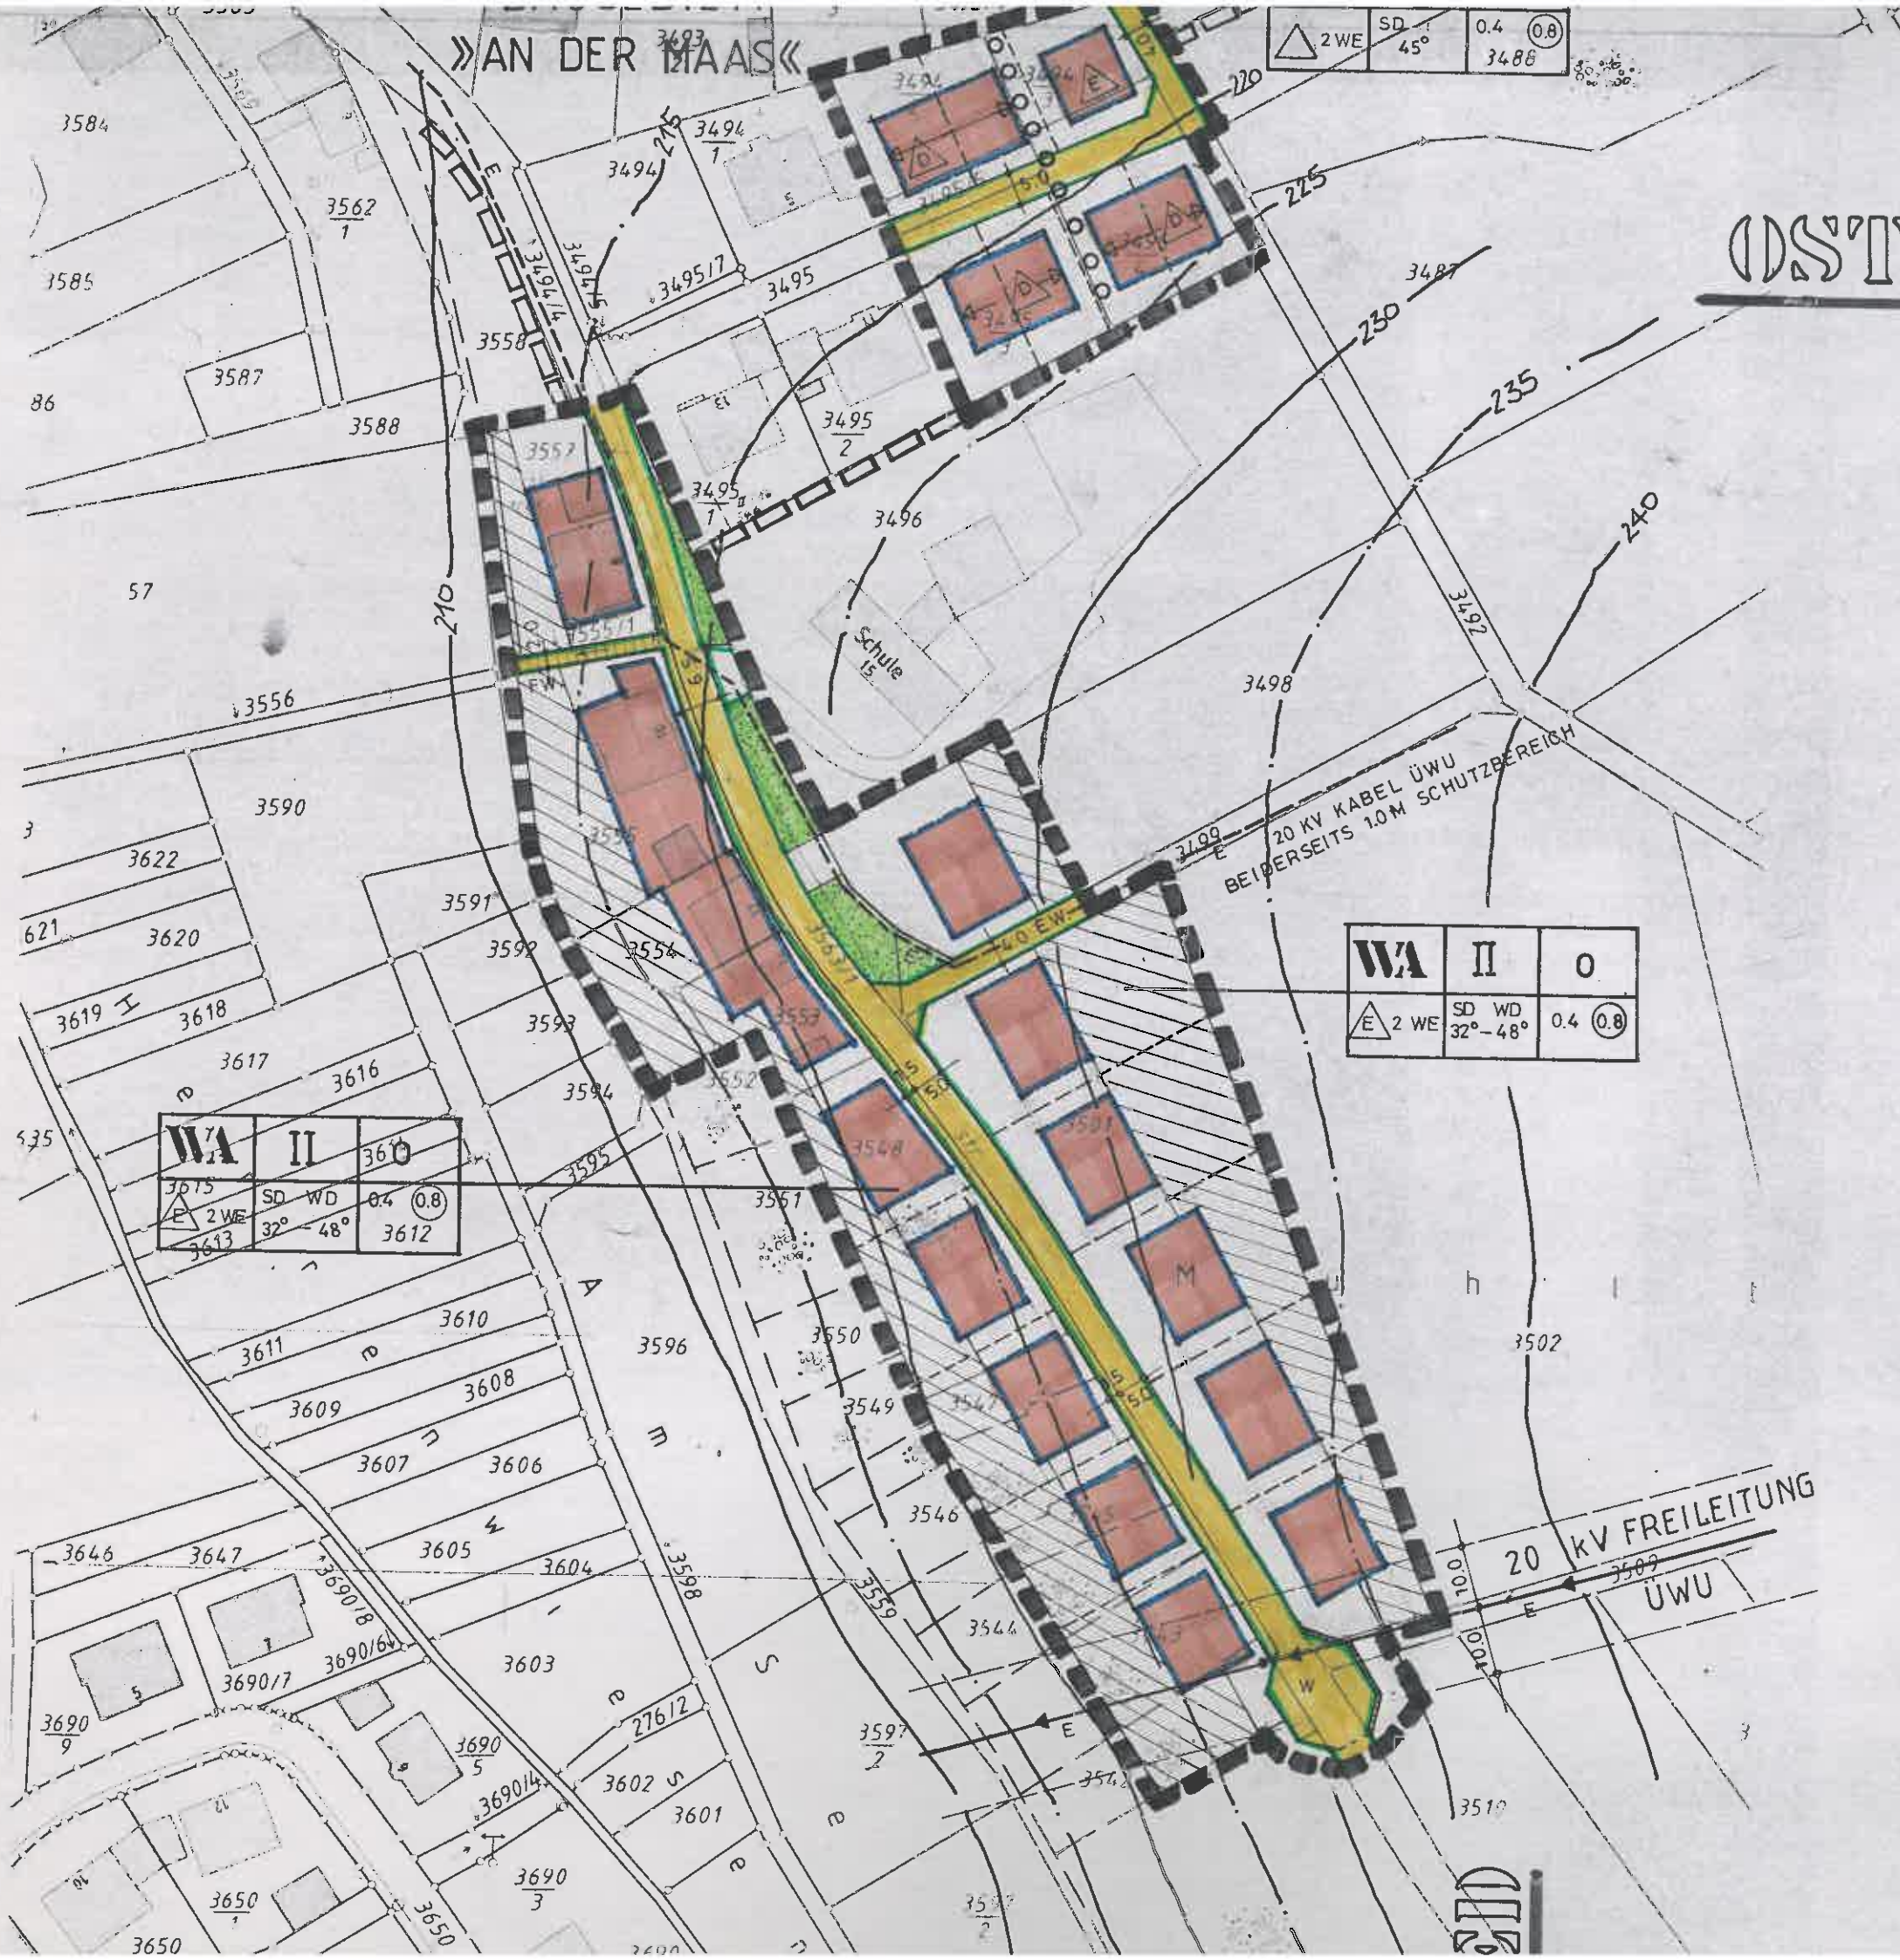

$\triangle$ 2 WE	SD 45°	0.4	(0.8)
			3486

<b>WA</b>	<b>II</b>	<b>360</b>
$\triangle$ 2 WE	SD WD 32°-48°	0.4 (0.8)
		3612

<b>WA</b>	<b>II</b>	<b>0</b>
$\triangle$ 2 WE	SD WD 32°-48°	0.4 (0.8)

20 KV KABEL ÜWU  
BEIDSEITIG 1.0M SCHUTZBEREICH

20 KV FREILEITUNG  
ÜWU